

Foundation

NO.	DESCRIPTION	BY	DATE

SHEET TITLE:  
 SHEET 1 - FOUNDATION  
 SHEET 2 - FOOTPRINT  
 SHEET 3 - ELEVATION  
 SHEET 4 - SITE PLAN

PROJECT DESCRIPTION:  
 STALLION 389  
 4211N-2319

DRAWINGS PROVIDED BY:  
**KDCustom Homes**  
 KD CUSTOM HOMES  
 KELLEY HARBIN (325)-518-8500  
 KRIS GAY (325)-660-2558


DATE:  
 2/26/2014

SCALE:  
 1/4 in = 1 foot

SHEET:  
**A-1**

TOTAL LIVING AREA ----- 2319  
 TOTAL GARAGE ----- 592  
 TOTAL PATIOS ----- 442  
 TOTAL SLAB ----- 3454  
 TOTAL INCLUDING PERIMETER -- 2420

- NOTES:  
 1. ALL 9" PLATES EXCEPT WHERE OTHERWISE NOTED.  
 2. STEEL LINTELS OVER APPLICABLE OPENINGS TO SUPPORT BRICK/ROCK.  
 3. HVAC IN ATTIC  
 4. VERIFY ALL DIMENSIONS, NOTATIONS, AND DESIGN FOR ACCURACY BEFORE BEGINNING CONSTRUCTION.  
 5. VERIFY MAKE, MODEL AND SIZE OF FIREBOX PRIOR TO FRAMING.  
 6. SQUARE FOOTAGE IS AT 2319.

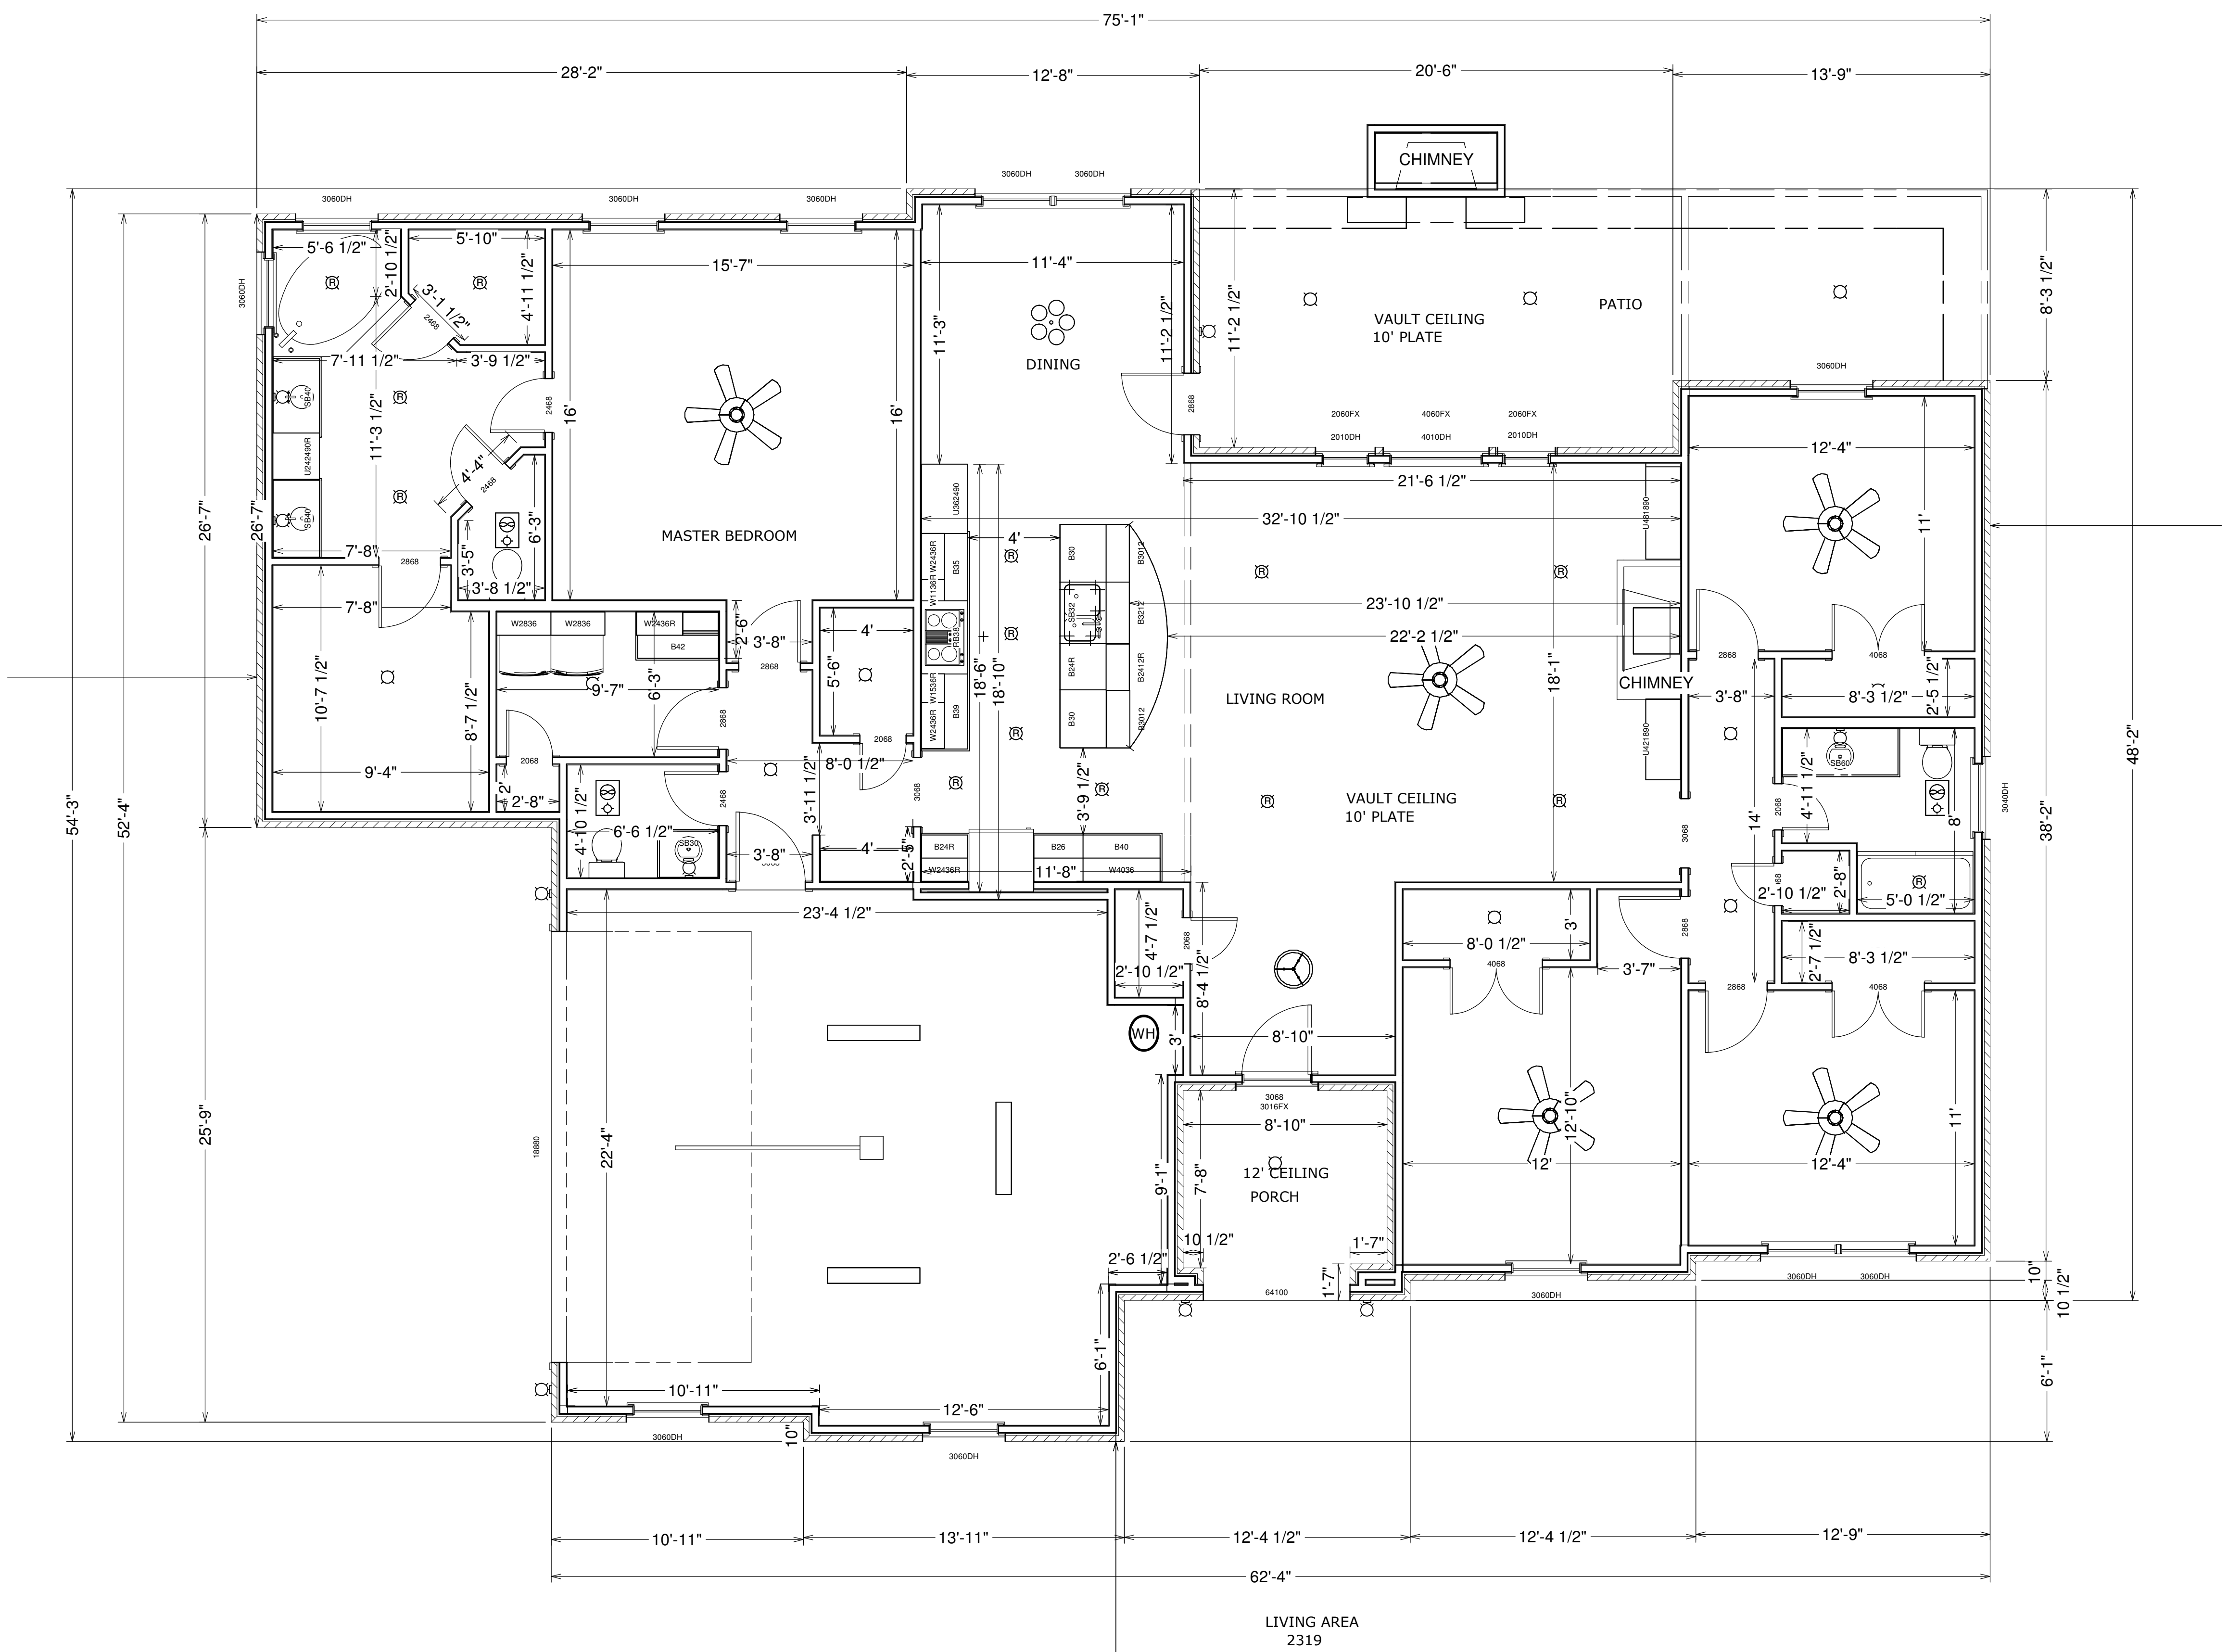

LIVING AREA  
2319

NO.	DESCRIPTION	BY	DATE

SHEET TITLE:  
 SHEET 1 - FOUNDATION  
 SHEET 2 - FOOTPRINT  
 SHEET 3 - ELEVATION  
 SHEET 4 - SITE PLAN


PROJECT DESCRIPTION:  
 STALLION 389  
 4211N-2319

DRAWINGS PROVIDED BY:  
**KDCustom Homes**  
 KD CUSTOM HOMES  
 KELLEY HARBIN (325)-518-8500  
 KRIS GAY (325)-660-2558


DATE:  
 2/26/2014

SCALE:  
 1/4 in = 1 foot


SHEET:  
**A-2**

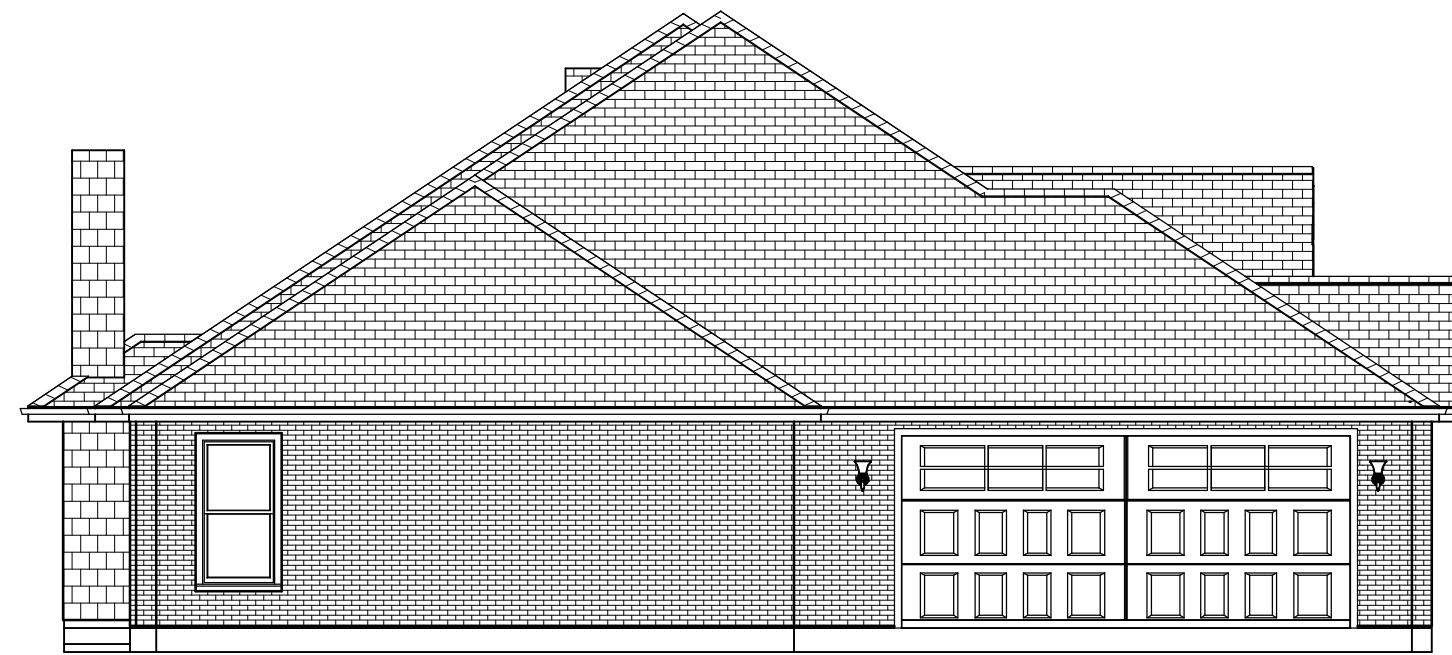

**LEFT**  
1/8" = 1'

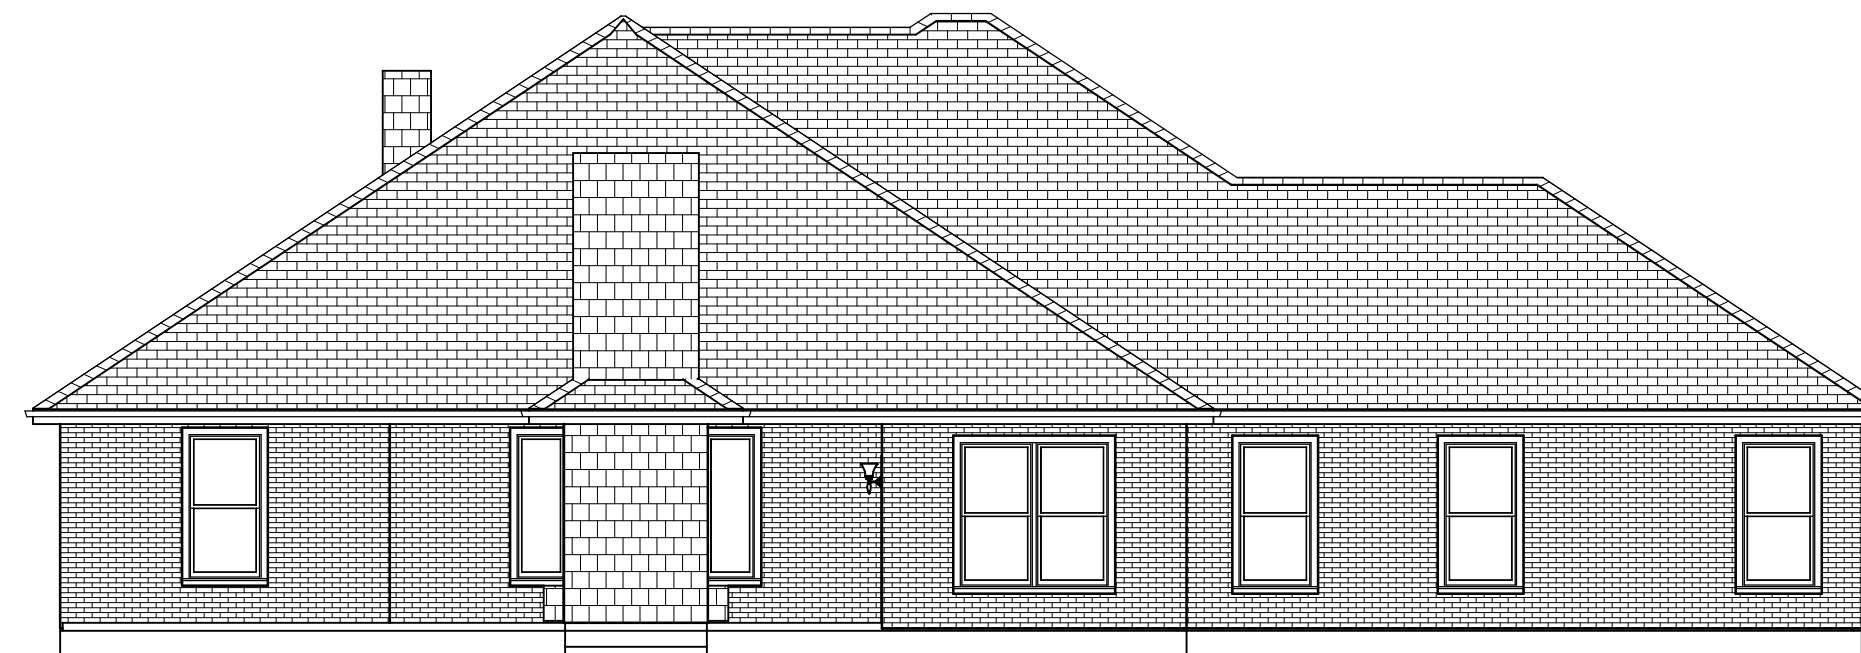


**REAR ELEVATION**  
1/8" = 1'

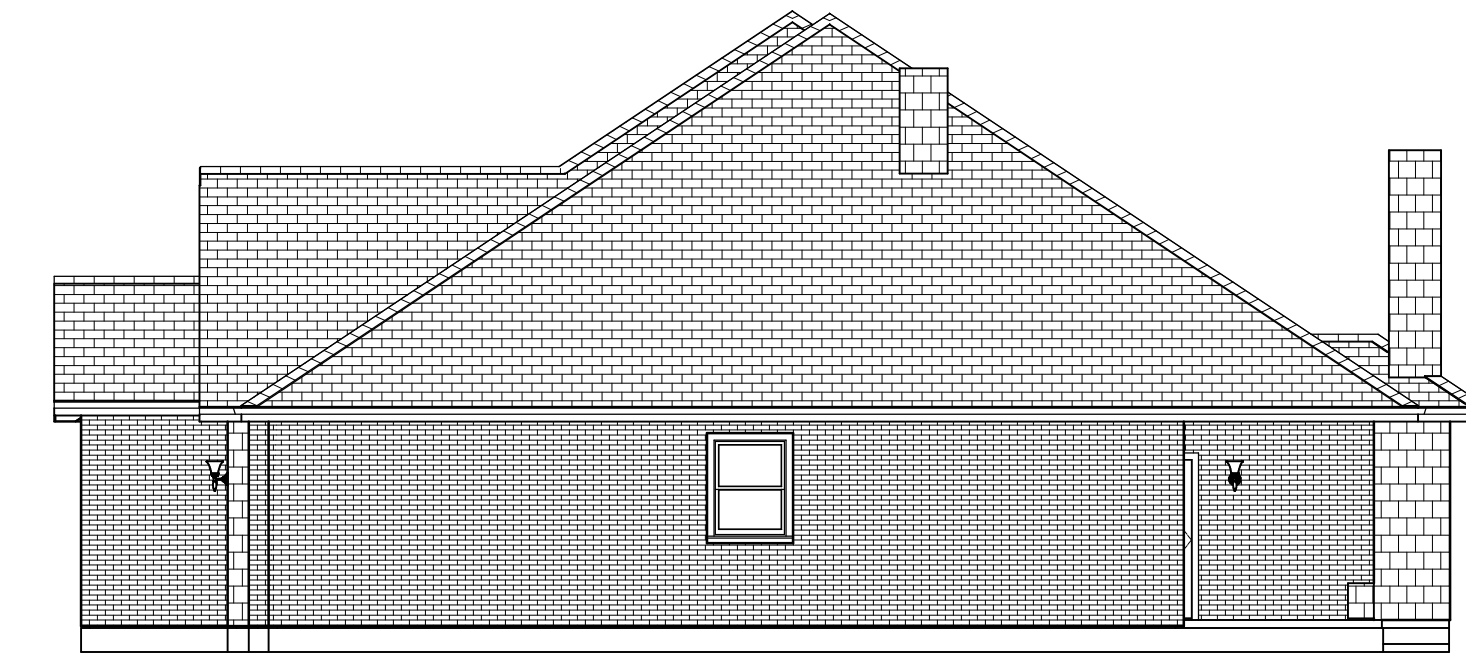

**RIGHT**  
1/8" = 1'



**FRONT ELEVATION**  
1/4" = 1'

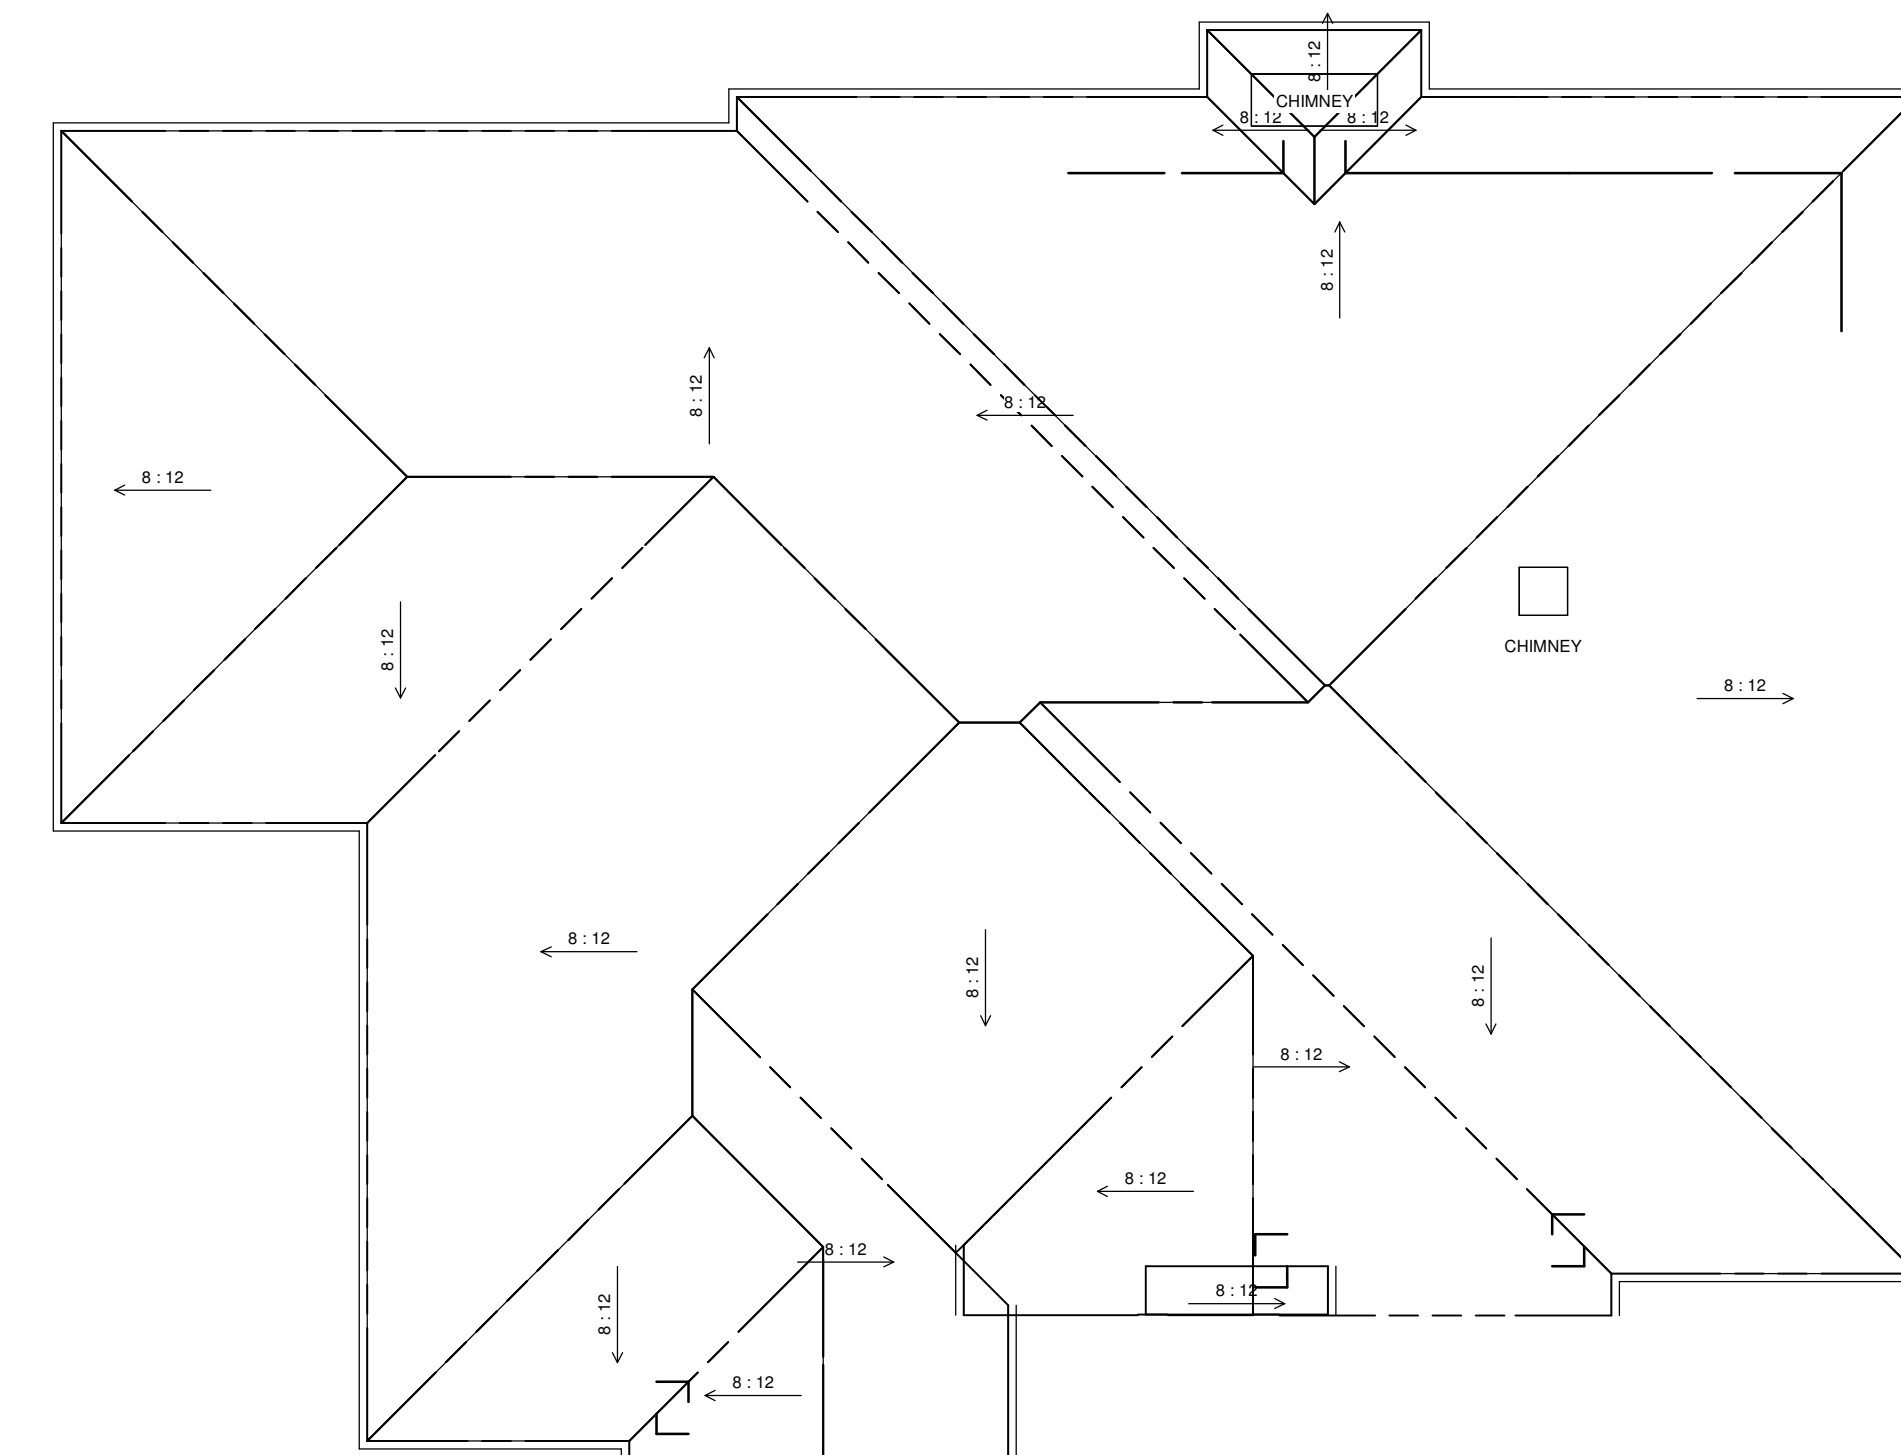

**ROOF PLAN**  
1/8" = 1'

NO.	DESCRIPTION	BY	DATE

SHEET TITLE:  
SHEET 1 - FOUNDATION  
SHEET 2 - FOOTPRINT  
SHEET 3 - ELEVATION  
SHEET 4 - SITE PLAN

PROJECT DESCRIPTION:

STALLION 389  
4211N-2319

DRAWINGS PROVIDED BY:

**KDCustom Homes**  
KD CUSTOM HOMES  
KELLEY HARBIN (325)-518-8500  
KRIS GAY (325)-660-2558

DATE:


2/26/2014

SCALE:

1/4 in = 1 foot

SHEET:

**A-3**

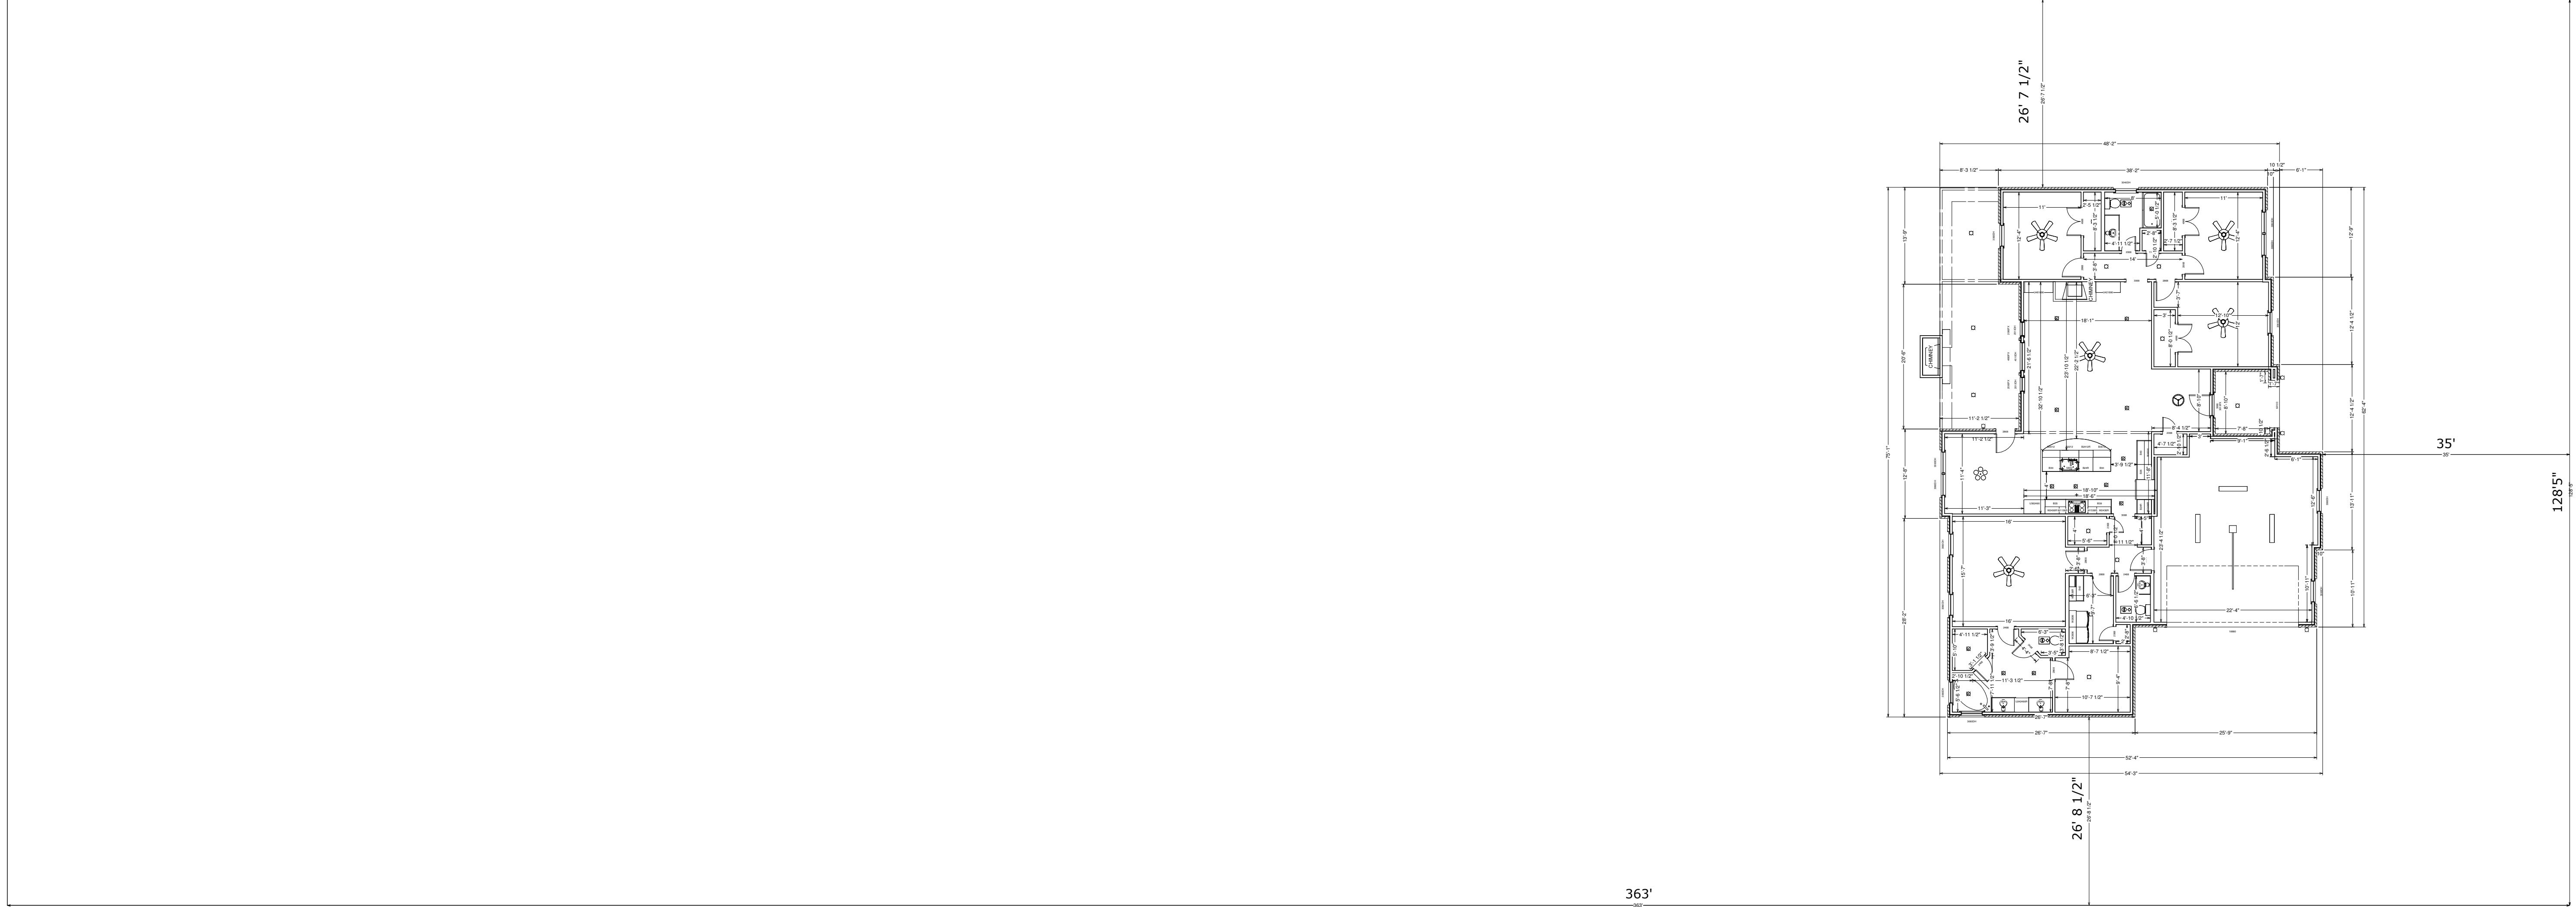

SITE PLAN

NO.	DESCRIPTION	BY	DATE

SHEET TITLE:  
 SHEET 1 - FOUNDATION  
 SHEET 2 - FOOTPRINT  
 SHEET 3 - ELEVATION  
 SHEET 4 - SITE PLAN

PROJECT DESCRIPTION:  
 STALLION 389  
 4211N-2319

DRAWINGS PROVIDED BY:  
**KDCustom Homes**  
 KD CUSTOM HOMES  
 KELLEY HARBIN (325)-518-8500  
 KRIS GAY (325)-660-2558

DATE:

2/26/2014

SCALE:

1/4 in = 1 foot

SHEET:

**A-4**